

PLAN OF LAND

for: EBENEZER OKLIKAH, ISAAC OKLIKAH, ERIC KWAME OKLIKAH,
JERRY OFOE OKLIKAH, REBECCA OKLIKAH & EMILIA OHUI OKLIKAH

— Shewn Edged Pink —


Scale 1 : 2500

Area = 1.41 Acres or 0.57 Ha.

LOCALITY
AGBOKAKOPE

DISTRICT
ADA EAST

REGION
GREATER ACCRA

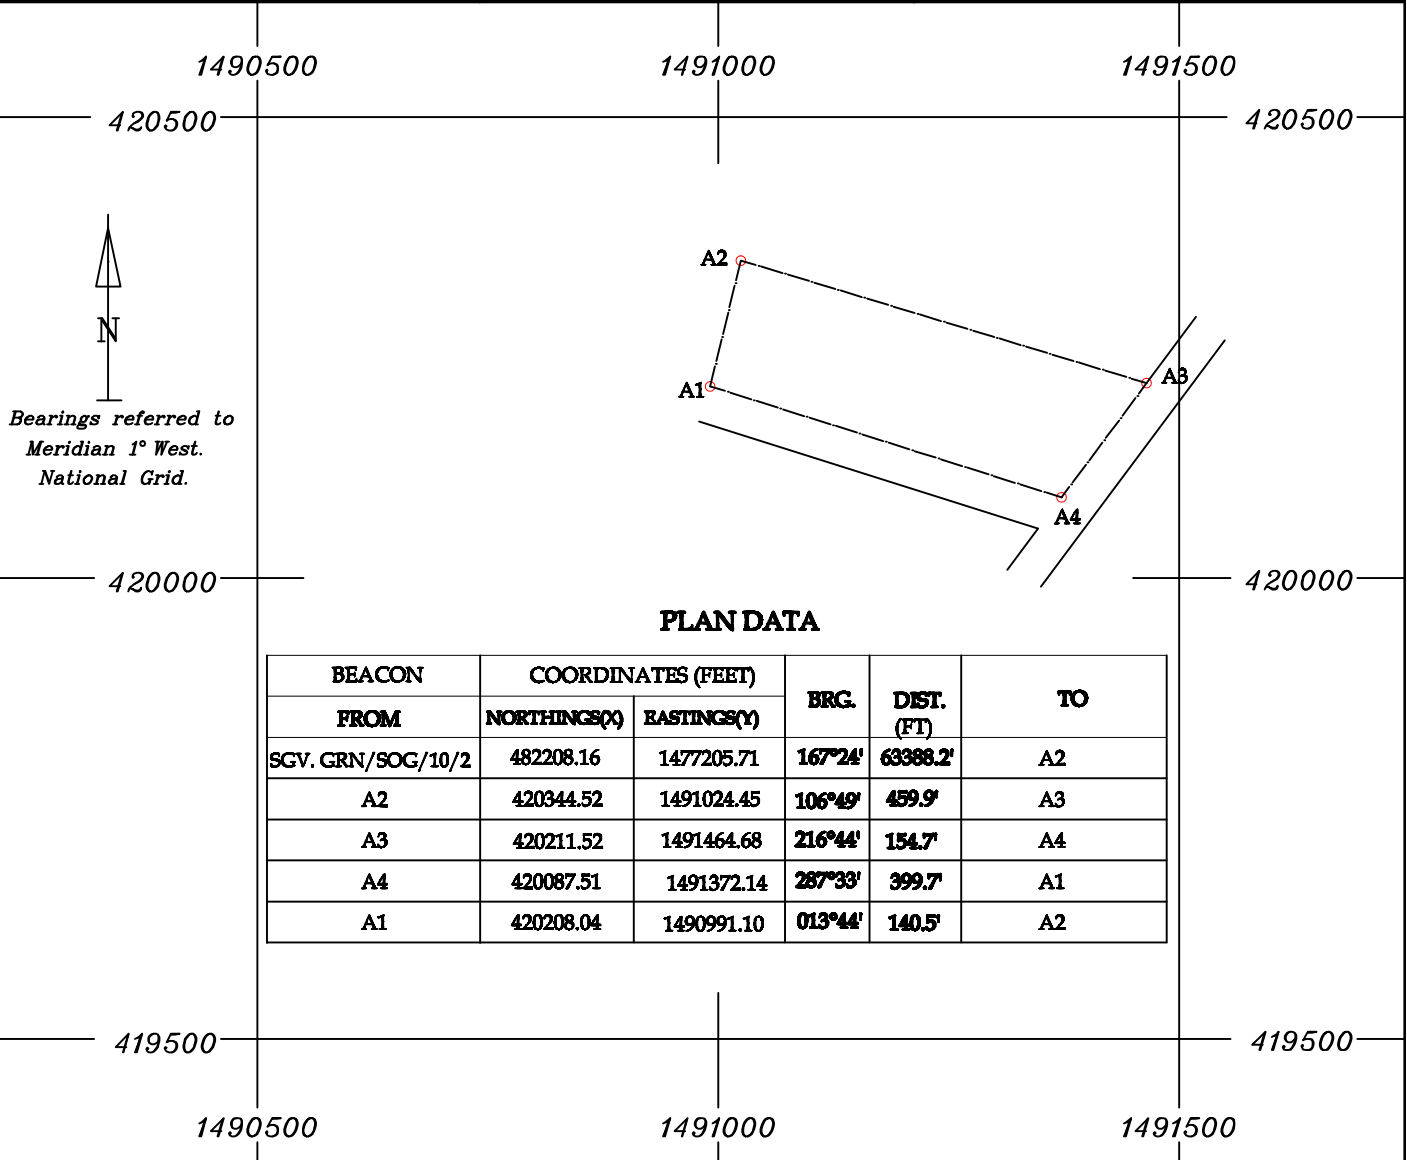

I, P. E. ATTAH., Licensed surveyor, certify that this plan is faithfully and correctly executed and accurately shows the land within the limits of the description given to me by my client.

Approved Seal

Approved By

.....
for: Director of Surveys
Regional Surveyor(GAR)

Date: 03/10/24

.....
Licensed Surveyor No. 339

Date: